


ELEVATION 1



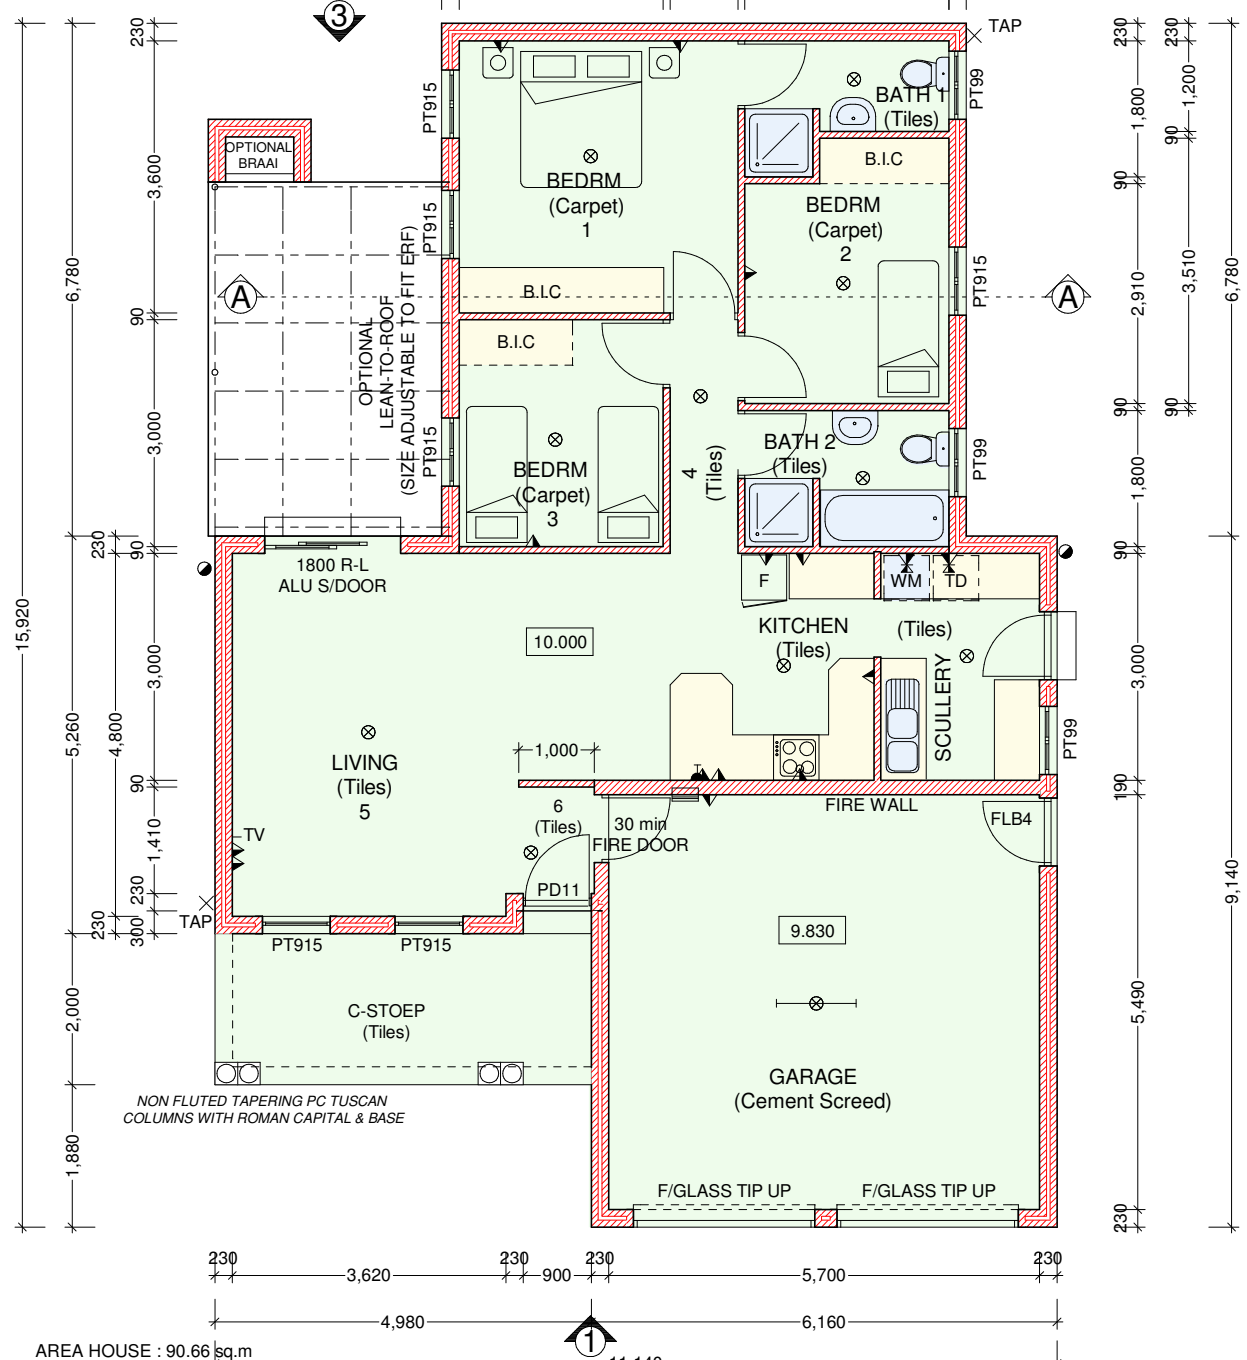


AREA HOUSE : 90.66 sq.m
 C-STOEP : 10.41 sq.m
 GARAGE : 34.74 sq.m
 TOTAL : 135.81 sq.m

WALLS EXT. 230 CAVITY
 INT. 90 x 190 mm

NOTE : FFL ABOVE NGL
 TO BE DET. ON SITE
 MINIMUM 150mm.

HOUSE B FLOOR PLAN	DESIGN : TINUS COETZEE TEL : 021 903 1120	DATE : DEC 2006
	DRAWING : 13581.pln	
PROPOSED LA BRI VILLAS JACARANDAS PHASE 8 GROUPHOUSING		PROJECT : JACARANDAS
		SCALE : 1:100

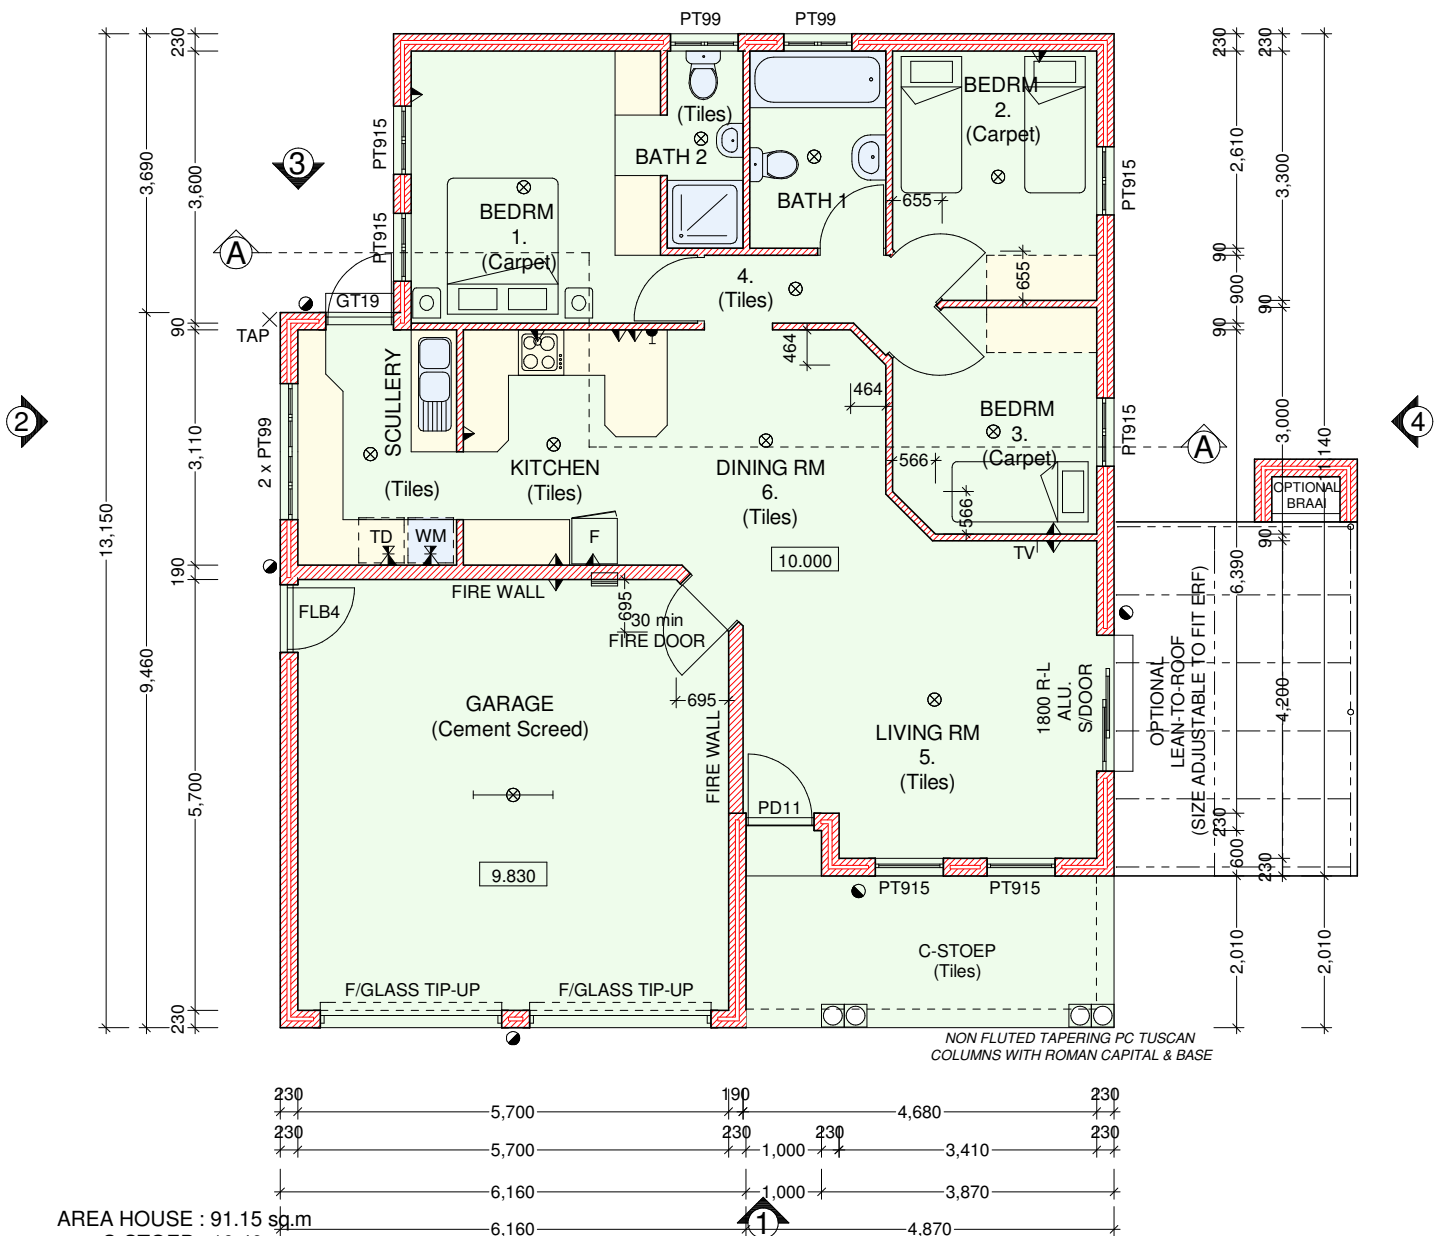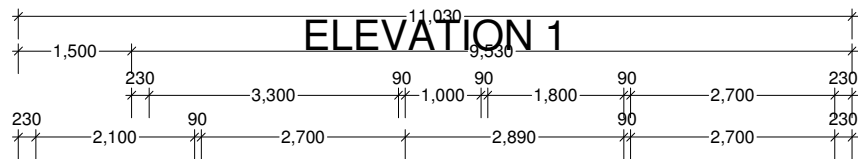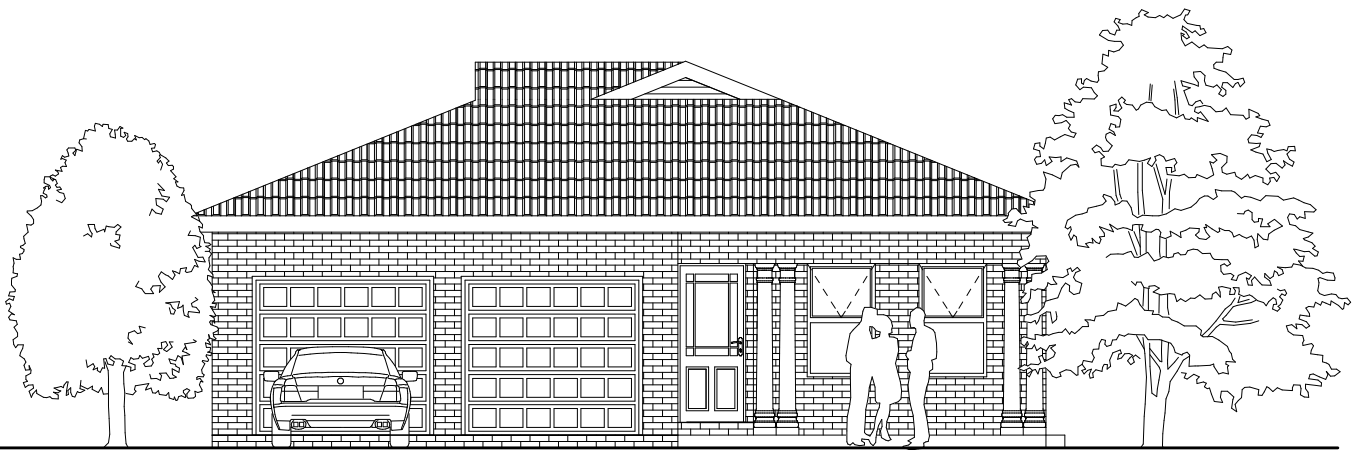


AREA HOUSE : 91.15 sq.m
 C-STOEP : 10.40 sq.m
 GARAGE : 37.24 sq.m
 TOTAL : 138.79 sq.m



WALLS EXT. 230 CAVITY
 INT. 90 x 190 mm

NOTE : FFL ABOVE NGL
 TO BE DET. ON SITE
 MINIMUM 150mm.

HOUSE C FLOOR PLAN	DESIGN : TINUS COETZEE TEL : 021 903 1120	DATE : DEC 2006
	PROPOSED LA BRI VILLAS JACARANDAS PHASE 8 GROUPOUSING	DRAWING : 13879.pln
		PROJECT : JACARANDAS
		SCALE : 1:100

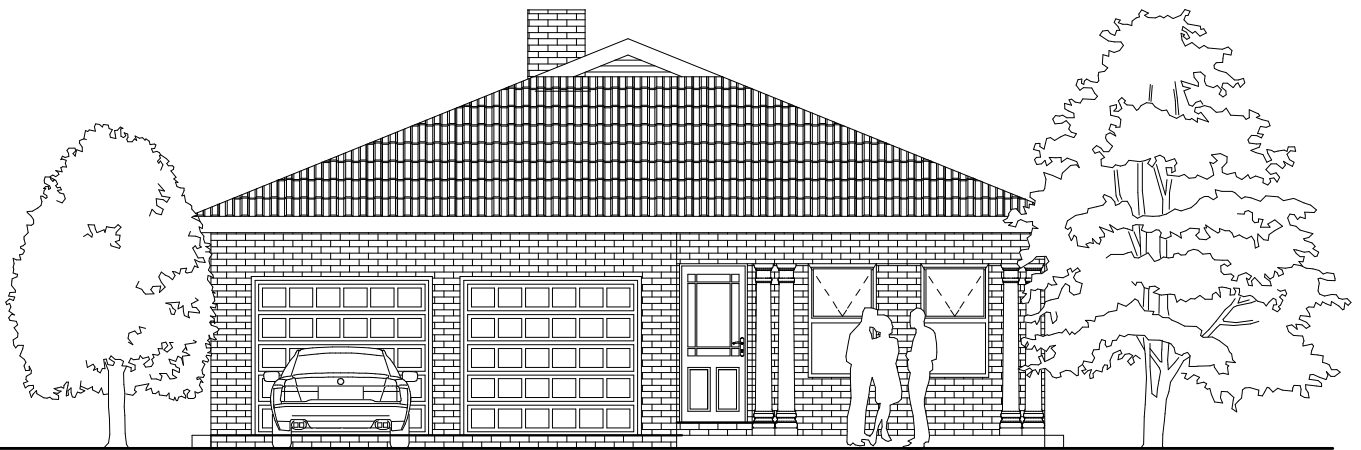

ELEVATION 1

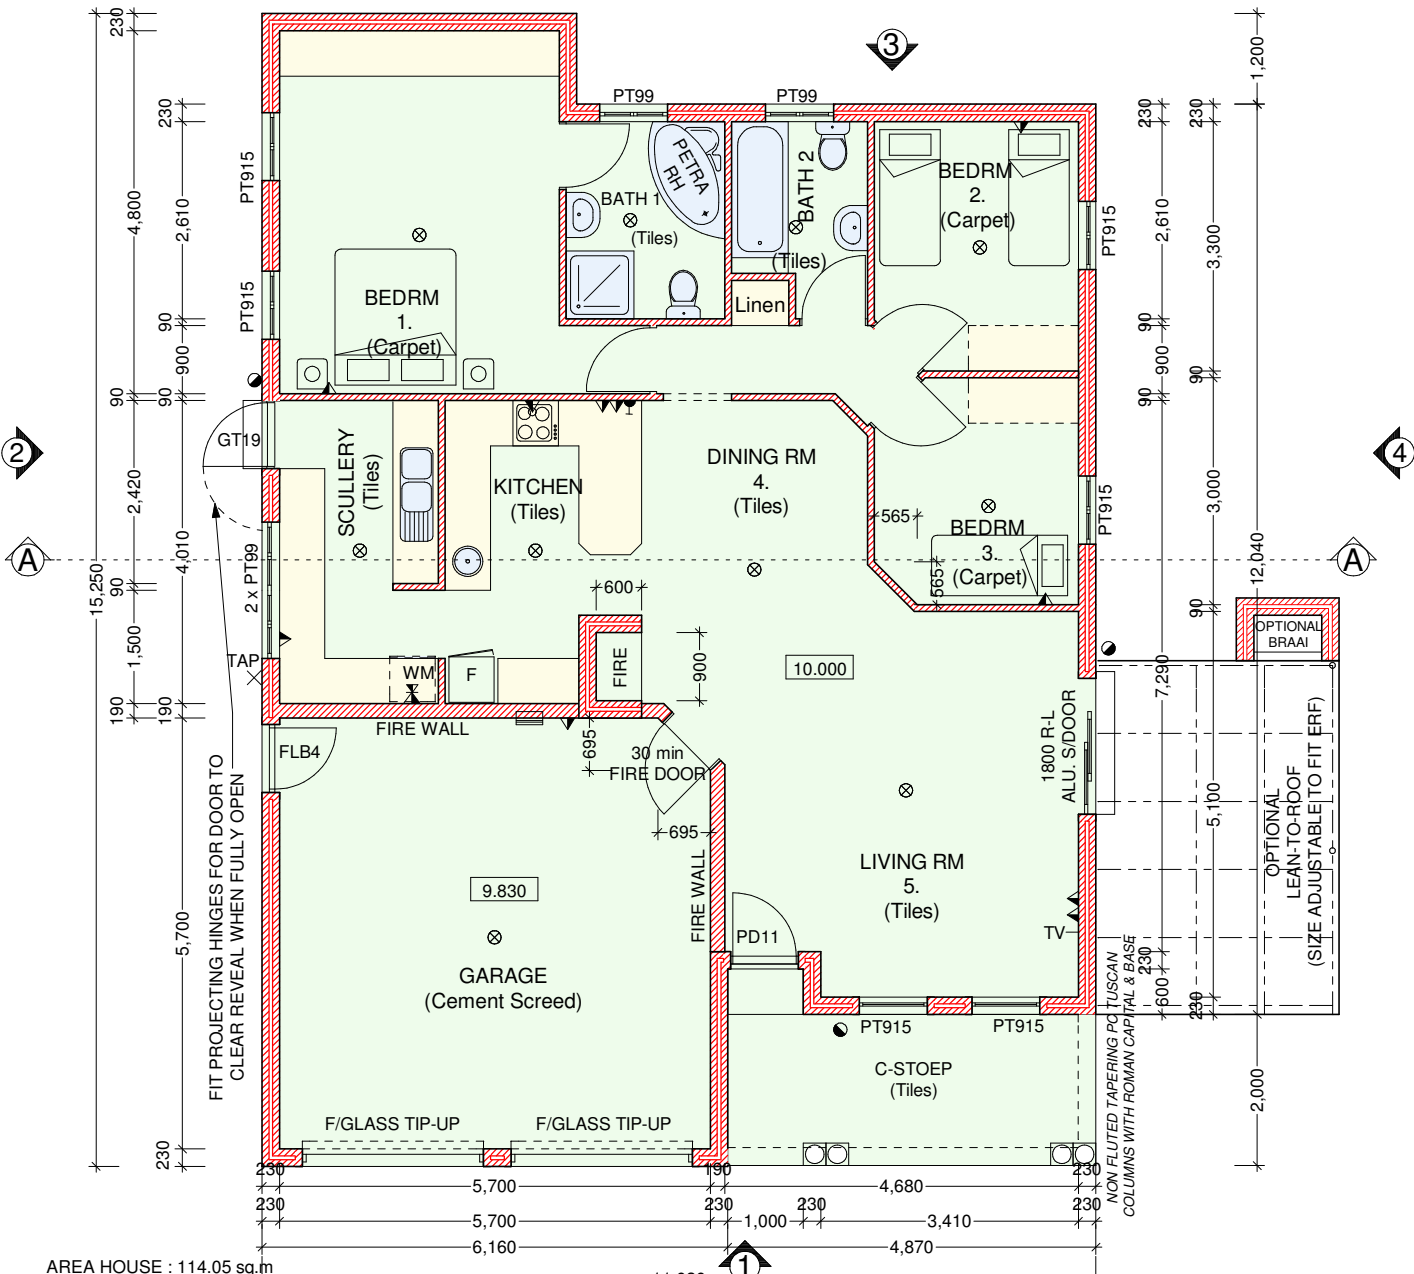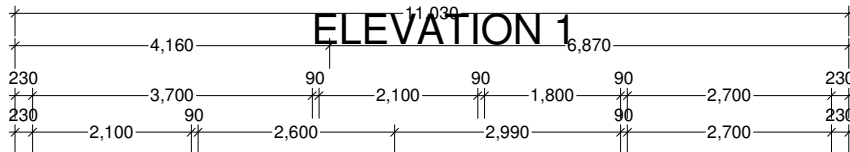


AREA HOUSE : 114.05 sq.m
 C-STOEP : 10.39 sq.m
 GARAGE : 35.52 sq.m
 TOTAL : 159.96 sq.m


WALLS EXT. 230 CAVITY
 INT. 90 x 190 mm

NOTE : FFL ABOVE NGL
 TO BE DET. ON SITE
 MINIMUM 150mm.

HOUSE D FLOOR PLAN PROPOSED LA BRI VILLAS JACARANDAS PHASE 8 GROUPOUSING	DESIGN : TINUS COETZEE TEL : 021 903 1120	DATE : DEC 2006 DRAWING : 15996.pln
	PROJECT : JACARANDAS SCALE : 1:100	

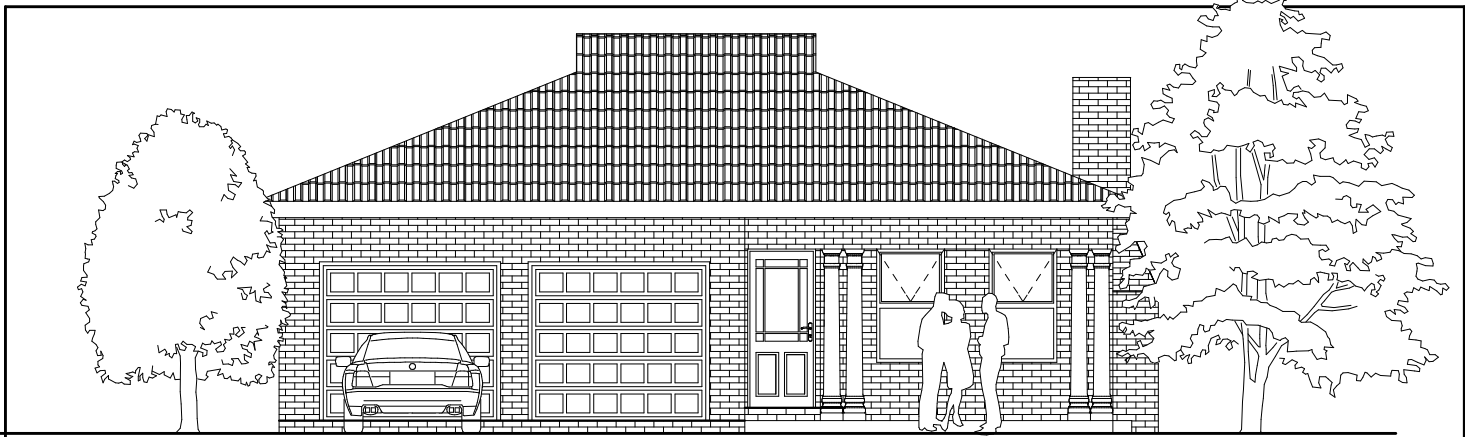

ELEVATION 1

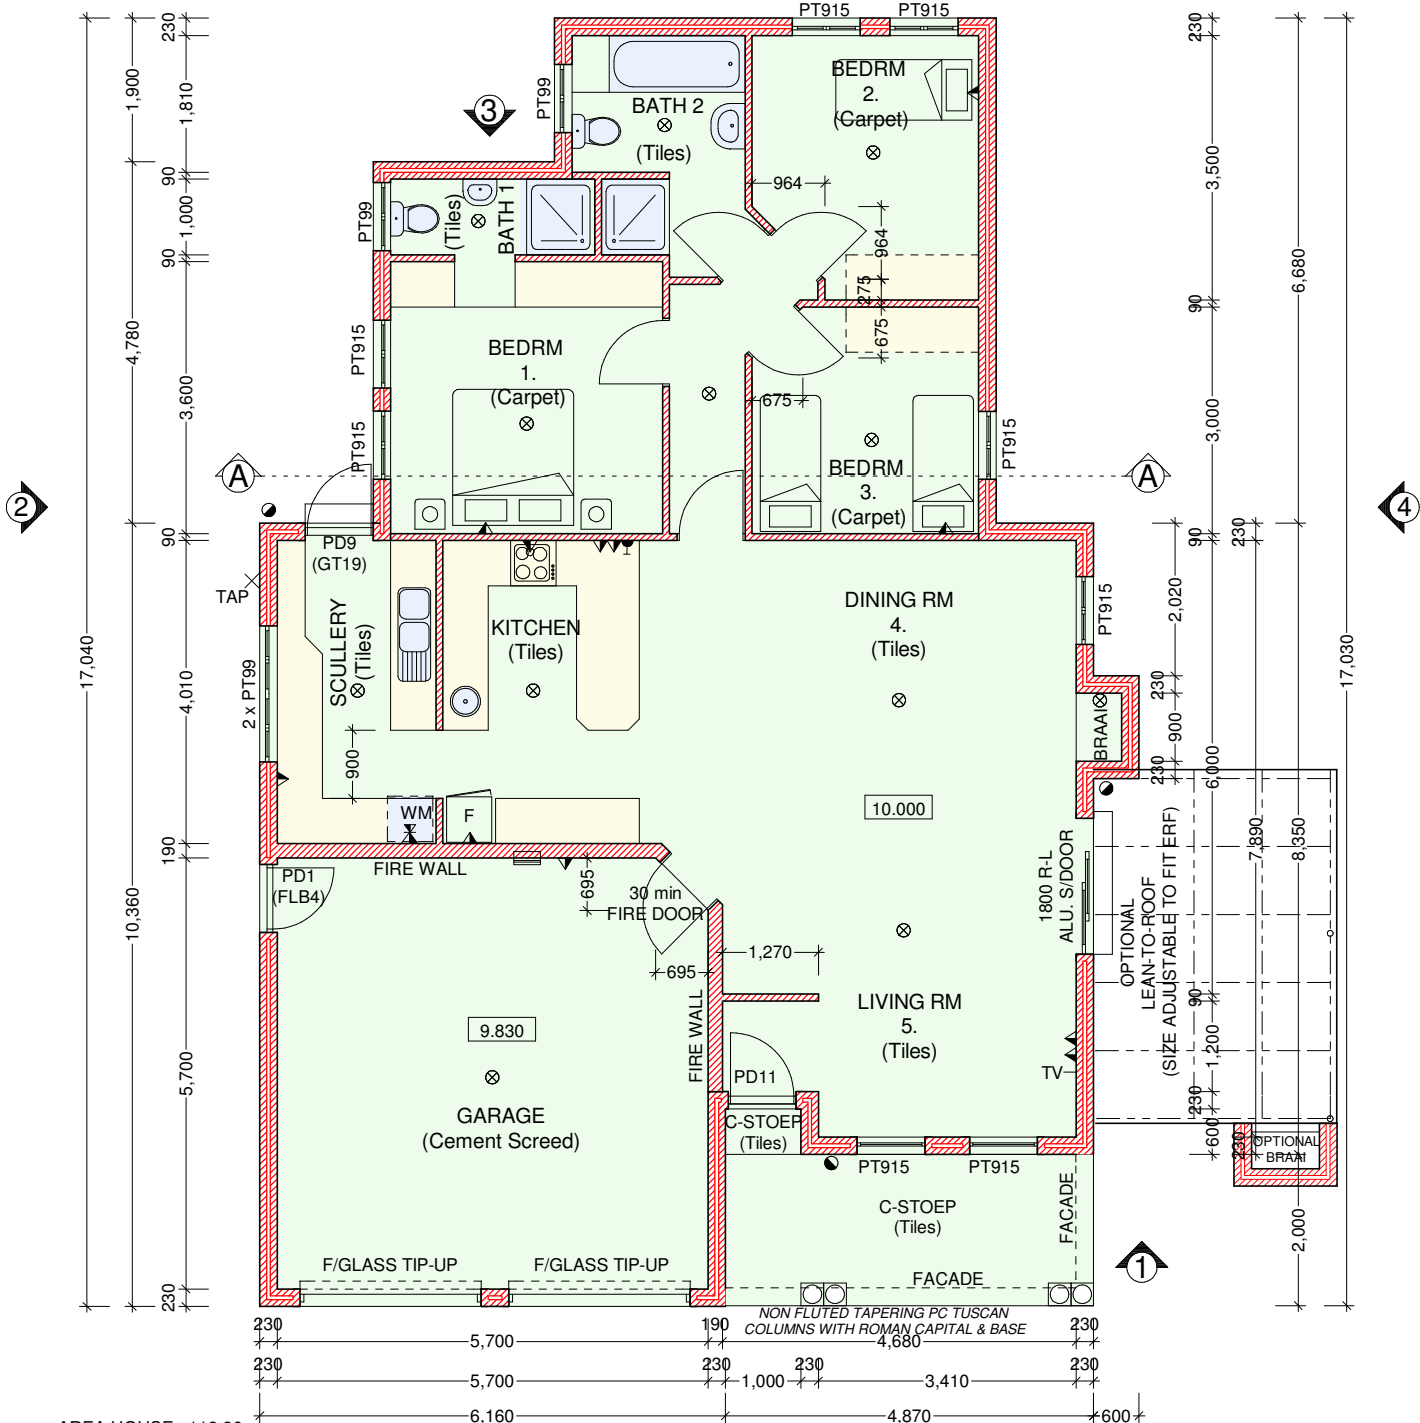

AREA HOUSE : 118.86 sq.m
 C-STOEP : 10.34 sq.m
 GARAGE : 35.51 sq.m
 TOTAL : 164.71 sq.m

WALLS EXT. 230 CAVITY
 INT. 90 x 190 mm

NOTE : FFL ABOVE NGL
 TO BE DET. ON SITE
 MINIMUM 150mm.

HOUSE E FLOOR PLAN	DESIGN : TINUS COETZEE TEL : 021 903 1120	DATE : DEC 2006 DRAWING : 16471.pln
	PROPOSED LA BRI VILLAS JACARANDAS PHASE 8 GROUPOUSING	PROJECT : JACARANDAS SCALE : 1:100