


( Kuils River Allotment Area )  
**GENERAL PLAN No.**  
**OF**  
**Subdivisions of Erf 21430 Kuils River**  
 Situate in the City of Cape Town  
 Administrative District : Stellenbosch  
 Province of the Western Cape  
 Scale 1 / 300

This general plan was framed by me and I undertake to place the beacons of the erven in positions which correspond with the data on this plan and to submit the final general plan and the survey records pertaining thereto within the prescribed period to the Surveyor - General for approval.  
 Date : February 2007

R. J. GOULLEE PLS0224  
 Professional Land Surveyor

Note:  
 1. For beacon descriptions see sheet 4.

S.G. No.  
**SHEET No. 2 of 4**  
 PROFESSIONALLY APPROVED  
 FOR SURVEYOR GENERAL  
 APPROVED  
 FOR SURVEYOR GENERAL

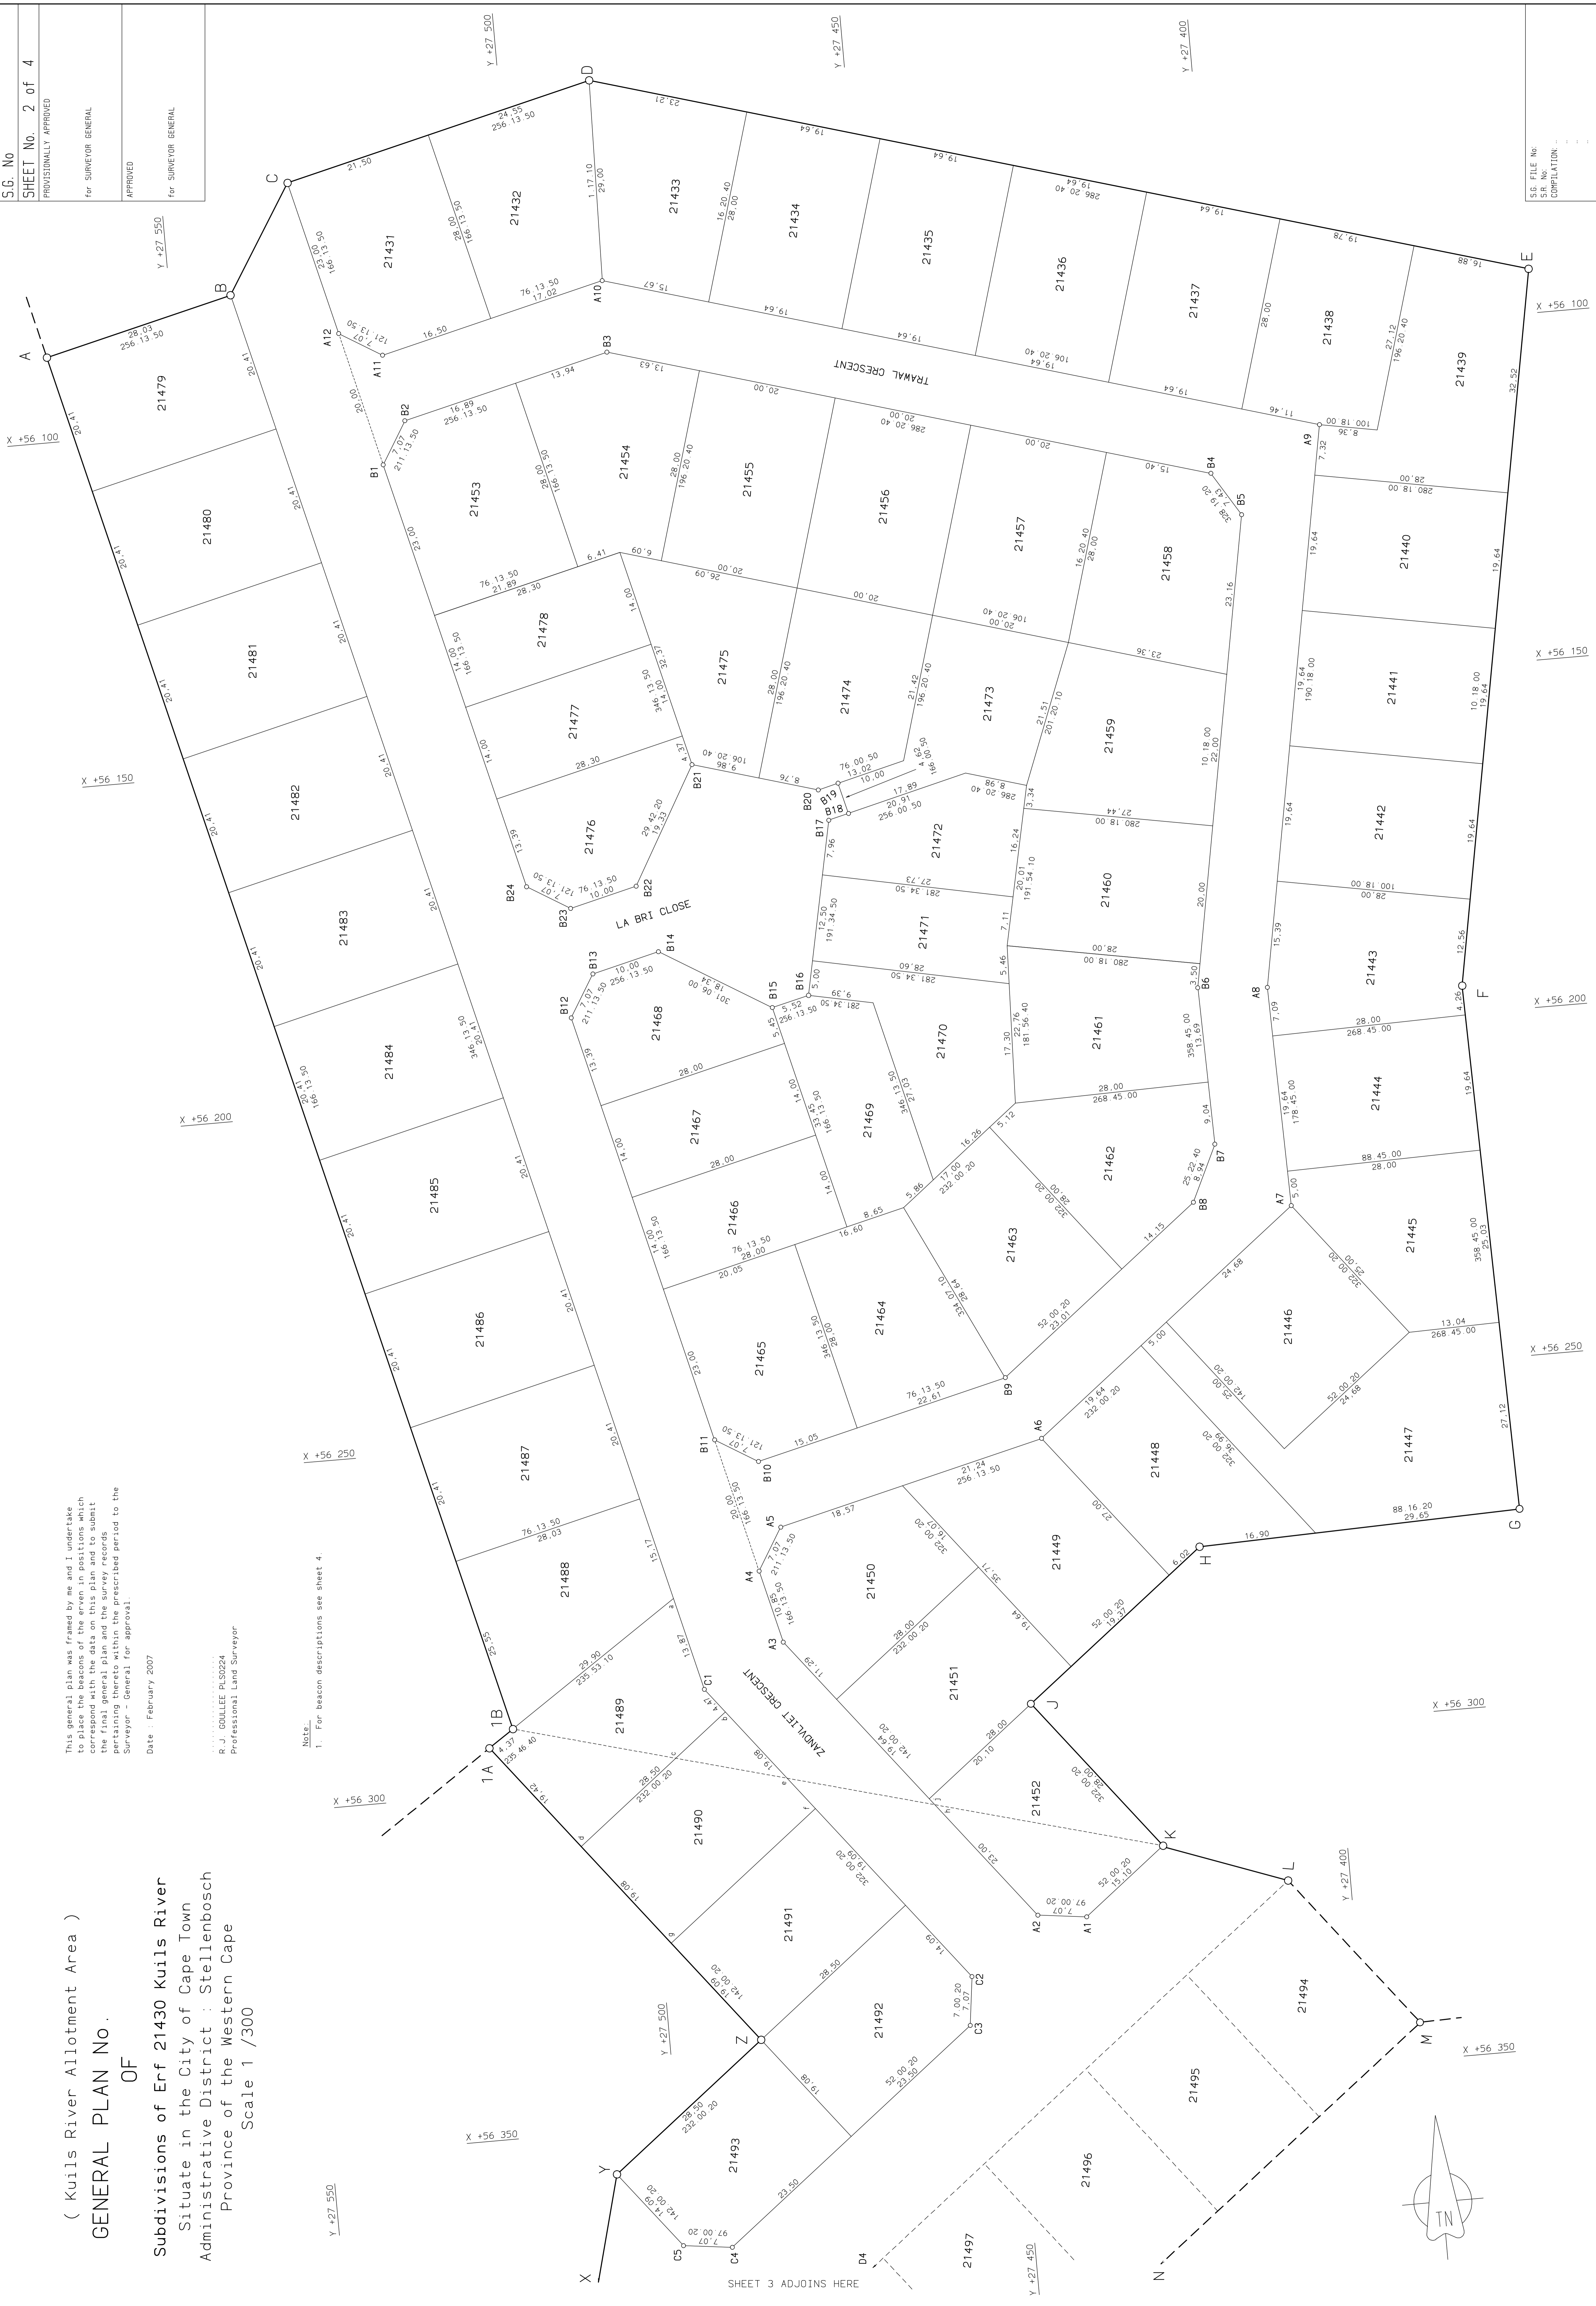

S.G. FILE No:  
 S.R. No:  
 COMPILATION:

( Kuils River Allotment Area )  
**GENERAL PLAN No.**  
**OF**  
**Subdivisions of Erf 21430 Kuils River**  
 Situate in the City of Cape Town  
 Administrative District : Stellenbosch  
 Province of the Western Cape  
 Scale 1 / 300

This general plan was framed by me and I undertake to place the bearings of the even in positions which correspond with the data on this plan and to submit the final general plan and the survey records pertaining thereto within the prescribed period to the Surveyor - General for approval.  
 Date : February 2007

R. J. GOULLEE ALS0224  
 Professional Land Surveyor

Notes:  
 1. For beacon descriptions see sheet 4.

